
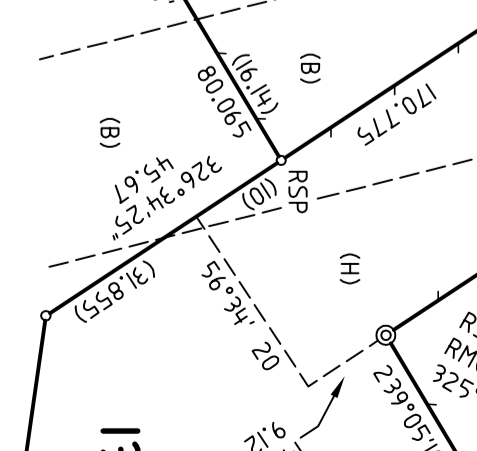
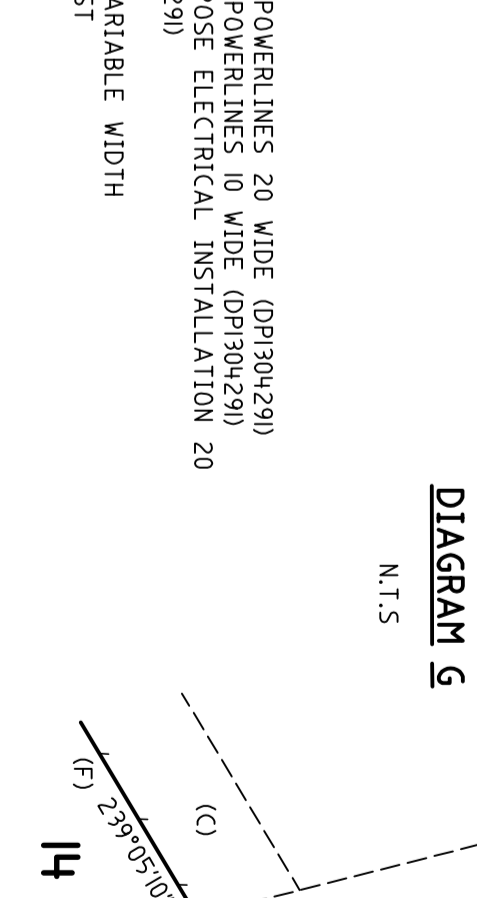
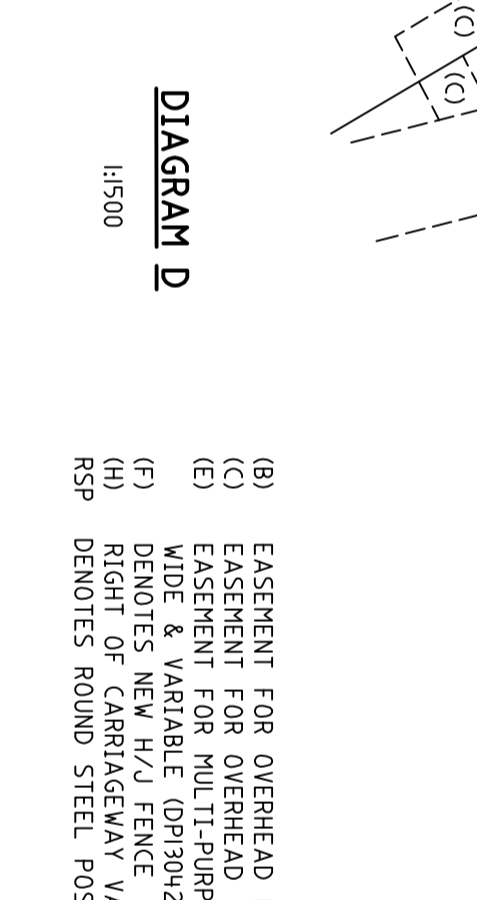
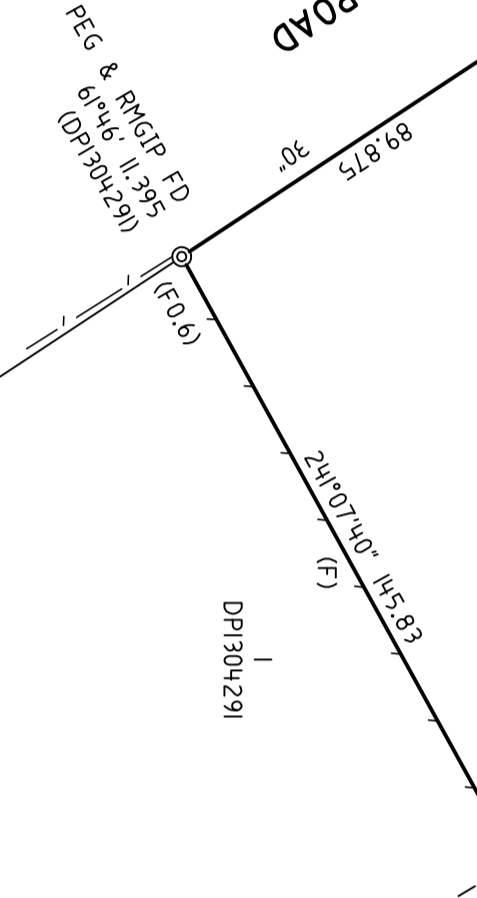
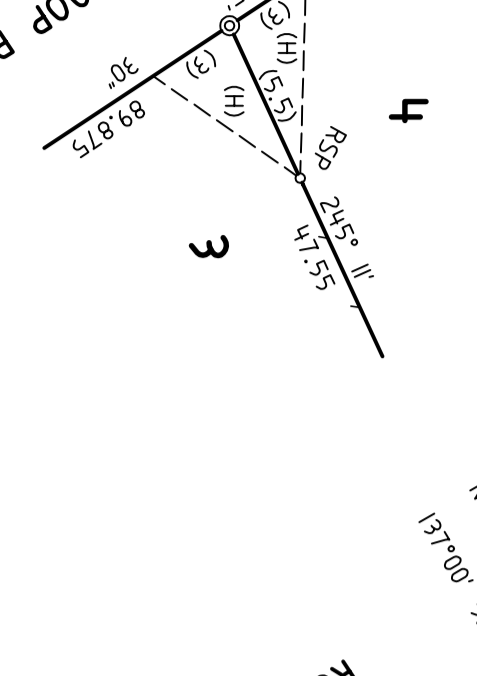


M.G.A

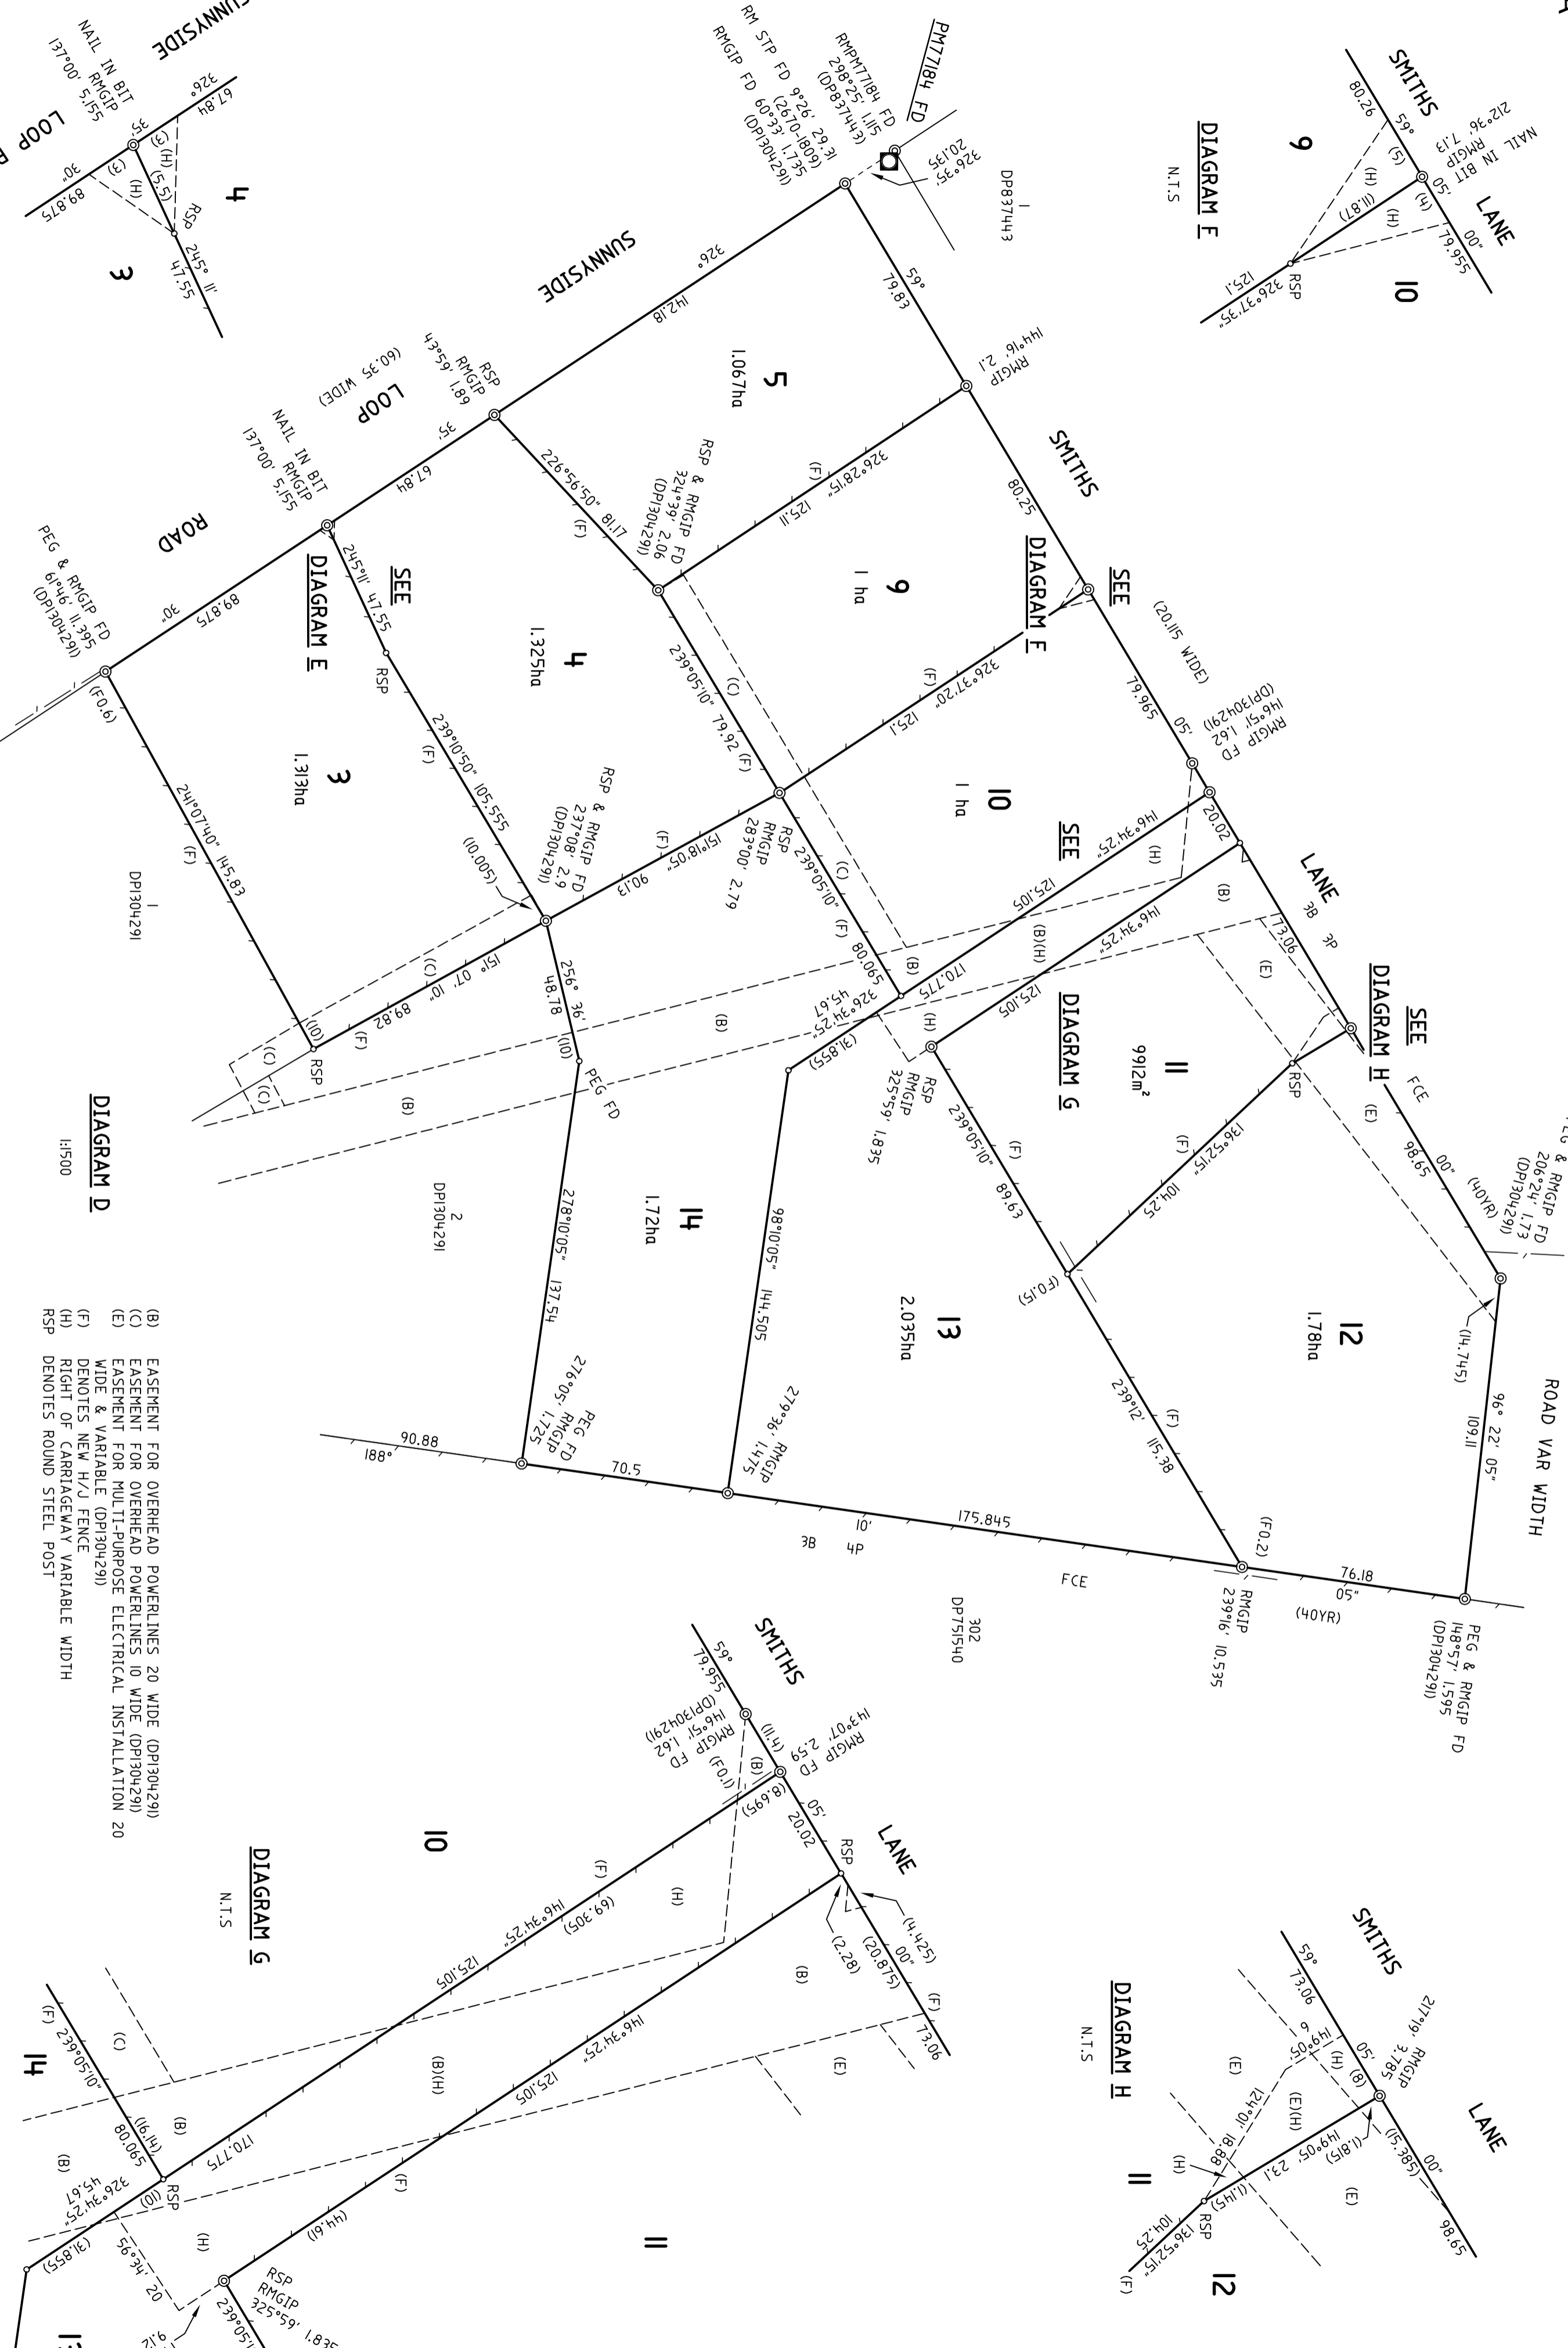

- (B) EASEMENT FOR OVERHEAD POWERLINES 20 WIDE (DP1304291)
- (C) EASEMENT FOR OVERHEAD POWERLINES 10 WIDE (DP1304291)
- (E) EASEMENT FOR MULTI-PURPOSE ELECTRICAL INSTALLATION 20 WIDE & VARIABLE (DP1304291)
- (F) DENOTES NEW H/J FENCE
- (H) RIGHT OF CARRIAGEWAY VARIABLE WIDTH
- RSP DENOTES ROUND STEEL POST

Surveyor: GLEN JOHN HEATH Date of Survey: 04/06/2024 Surveyor's Ref: TE220893-II	PLAN OF SUBDIVISION OF LOT 3 IN DP1304291	LGA: TENTERFIELD Locality: TENTERFIELD Subdivision No.	Registered	DP
Surveyor: GLEN JOHN HEATH Date of Survey: 04/06/2024 Surveyor's Ref: TE220893-II		Lengths are in metres. Reduction Ratio 1: 1500		

10	20	30	40	50	60	70	80	90	100	110	120	130	140	150
----	----	----	----	----	----	----	----	----	-----	-----	-----	-----	-----	-----

Table of mm