

SUNNYSIDE


LOOP

ROAD

 EXPOSED ROCK


HORIZONTAL DATUM - MGA AZIMUTH (GDA 2020)
VERTICAL DATUM - SITE DATUM

(C)-EASEMENT FOR OVERHEAD POWERLINES 10 WIDE (DP1304291)

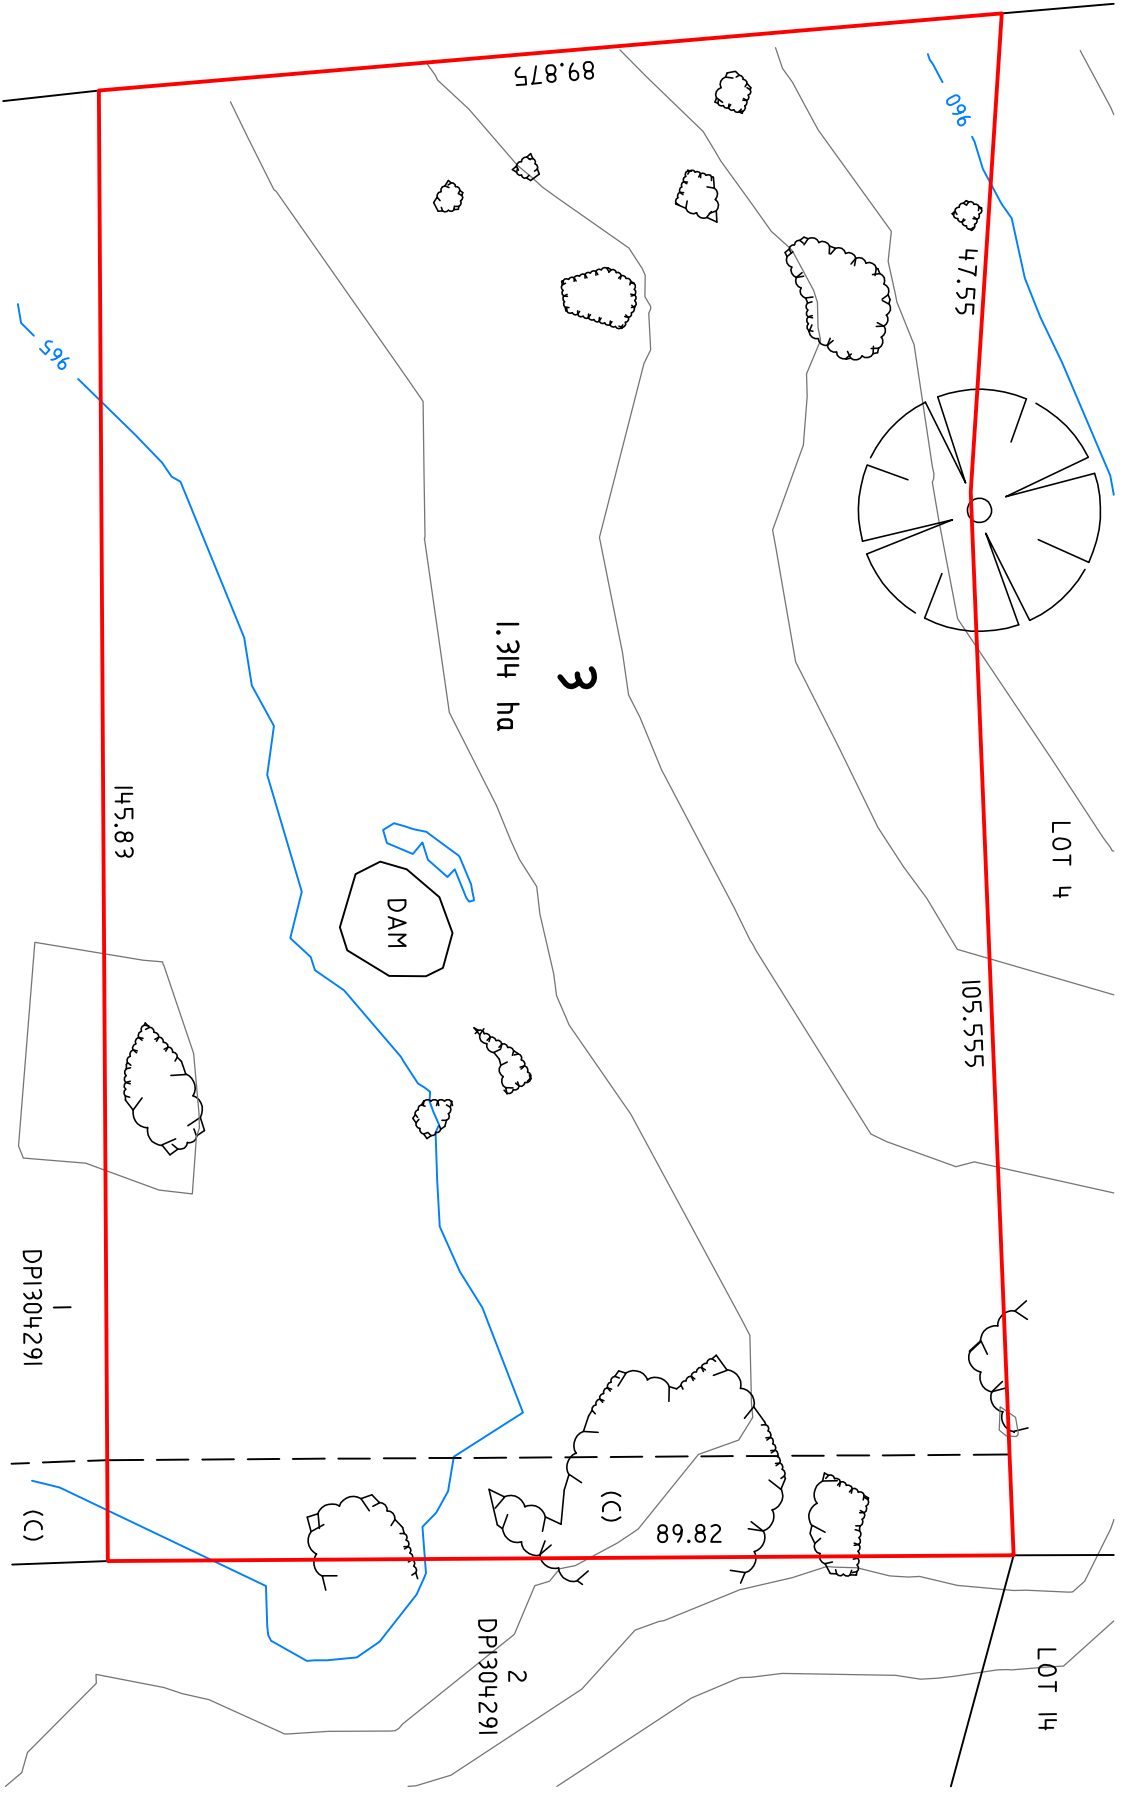

TENTERFIELD SURVEYS

342 Rouse Street
(P.O. Box 549)
Tenterfield, NSW 2372
Phone: (02) 6736 2655
Web: www.tenterfieldsurveys.com.au

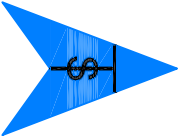

DETAIL PLAN

LOT 3
SUNNYSIDE LOOP ROAD
- TENTERFIELD -

SCALE: 1:750 @ A4
LGA: TENTERFIELD
LOCALITY: TENTERFIELD
SURVEYED: S.H
DRAWN: 04/07/2023
DATE: TE220893
COGO: TE220893-10
Dwg. No.