




SMITHS LANE

EXPOSED ROCK



HORIZONTAL DATUM - MGA AZIMUTH (GDA 2020)  
VERTICAL DATUM - SITE DATUM

(C)-EASEMENT FOR OVERHEAD POWERLINES 10 WIDE (DP1304291)

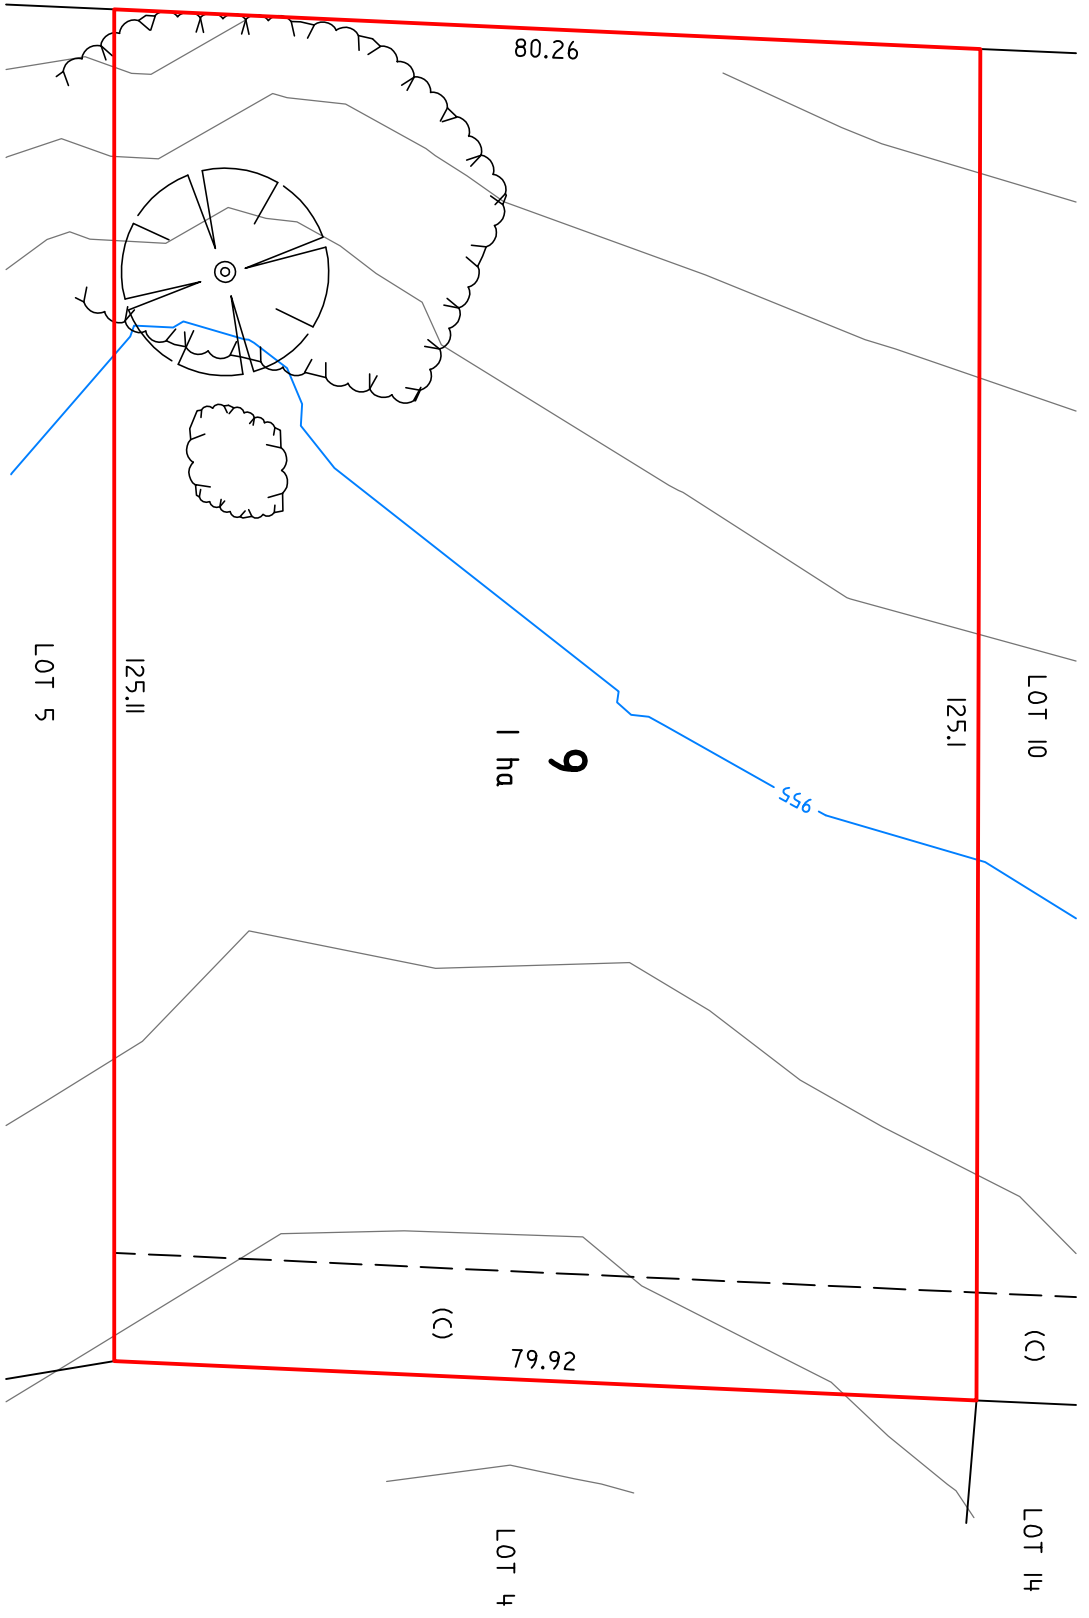

# TENTERFIELD SURVEYS

342 Rouse Street  
(P.O. Box 549)  
Tenterfield, NSW 2372  
Phone: (02) 6736 2655  
Web: www.tenterfieldsurveys.com.au

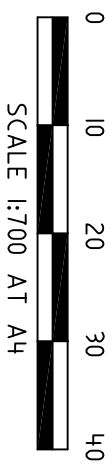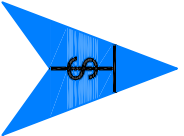

# DETAIL PLAN

**LOT 9**  
**SUNNYSIDE LOOP ROAD**  
**- TENTERFIELD -**

SCALE: 1:700 @ A4  
LGA: TENTERFIELD  
LOCALITY: TENTERFIELD  
SURVEYED: S.H  
DRAWN: D.B  
DATE: 04/07/2023  
COGO: TE220893  
Dwg. No. TE220893-Detail